




1 OVERALL SITE PLAN
SCALE: 1" = 750'

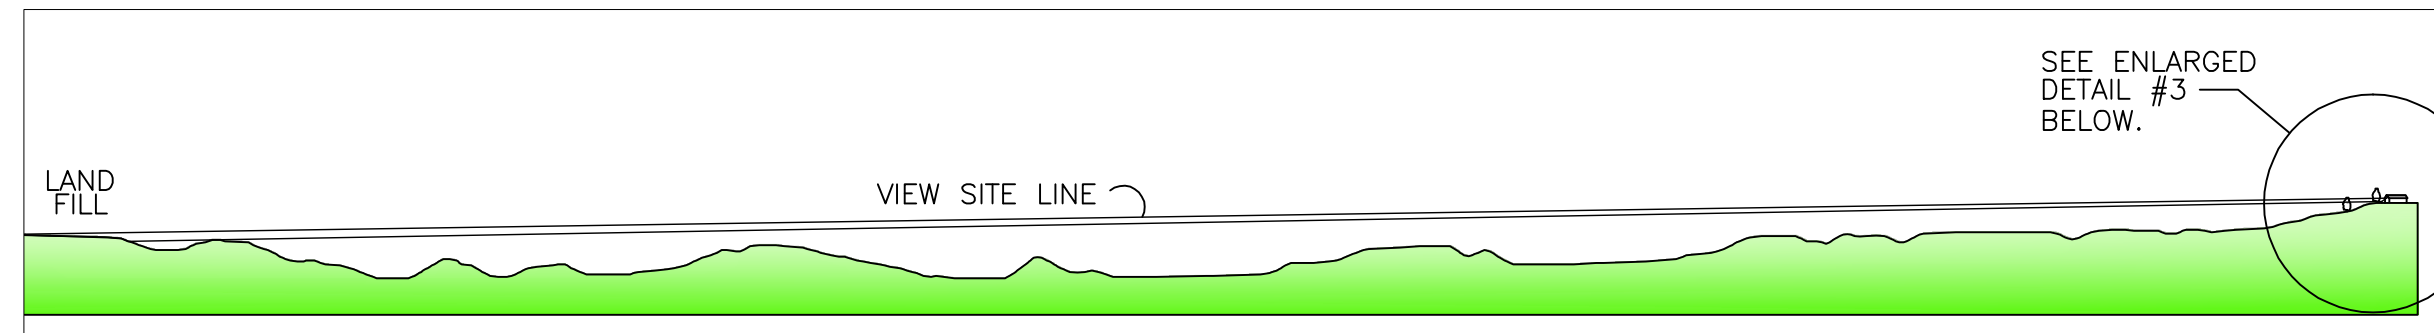


2 SECTION: AT 1881 LAKOTA ST.
SCALE: 1" = 750'

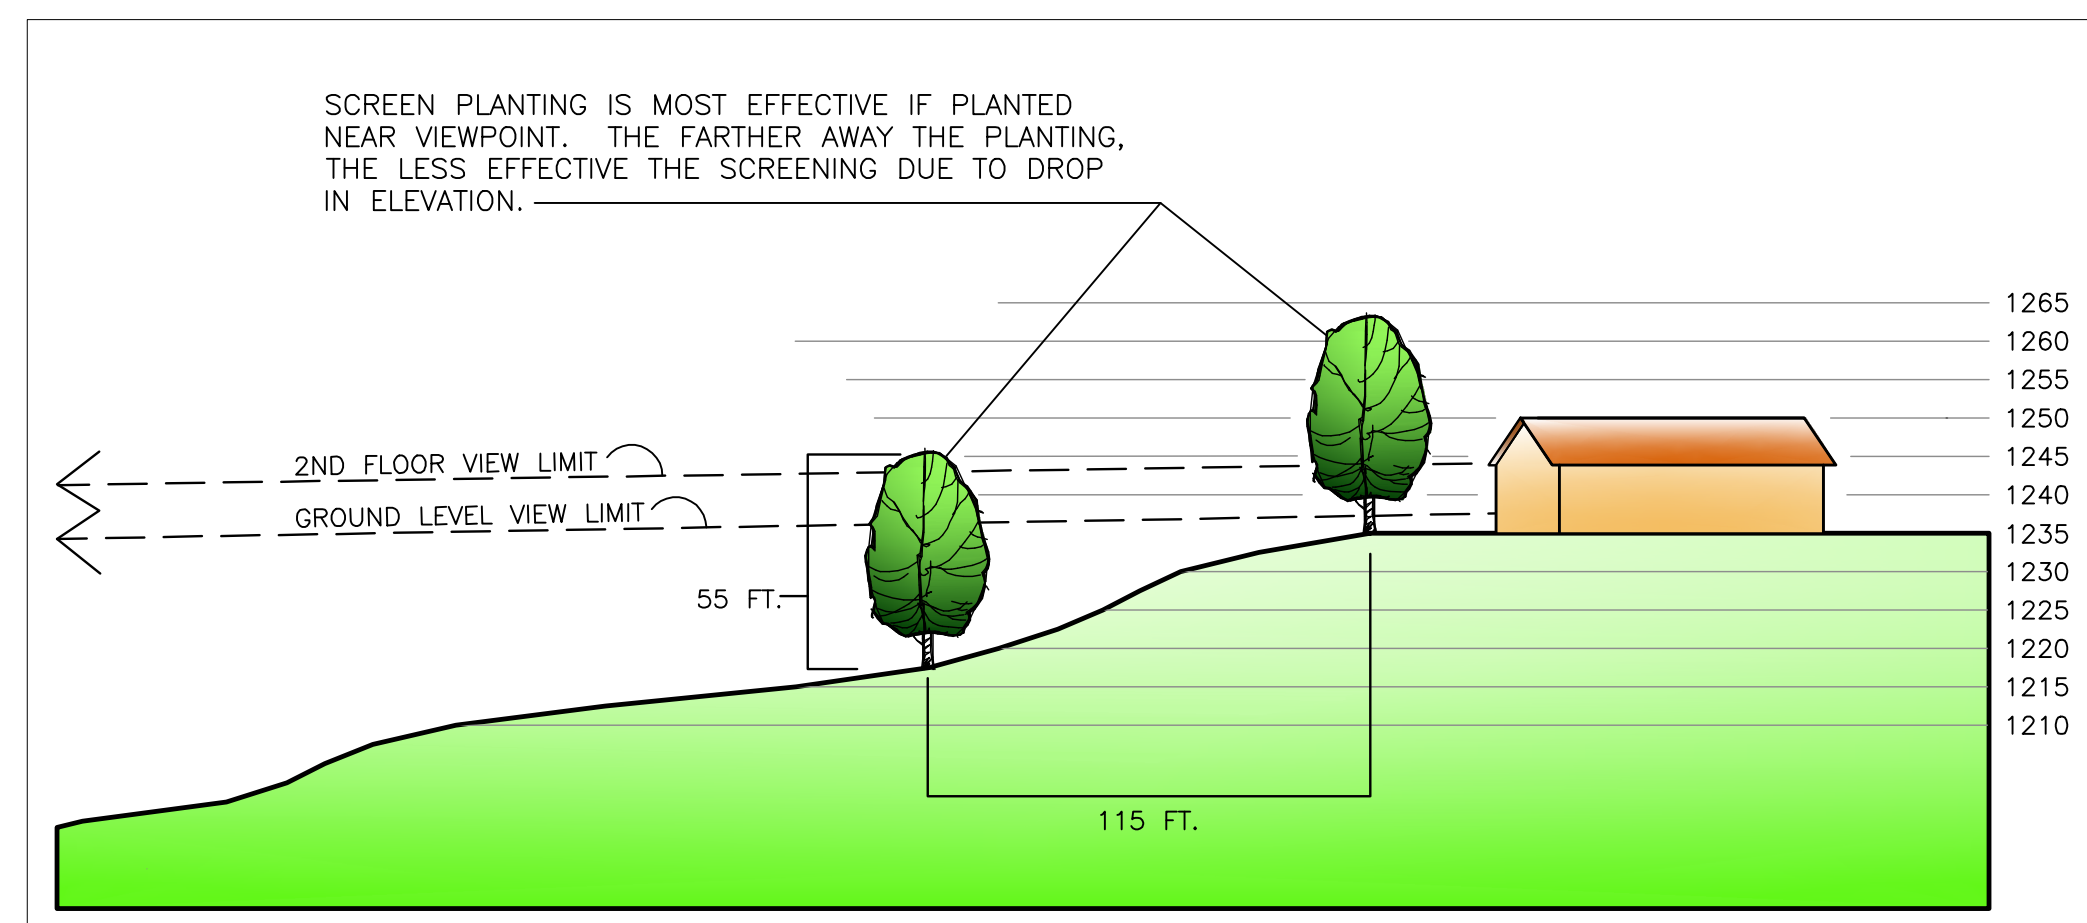

3 SECTION - ENLARGEMENT @ 1881 LAKOTA ST.
SCALE: 1" = 50'

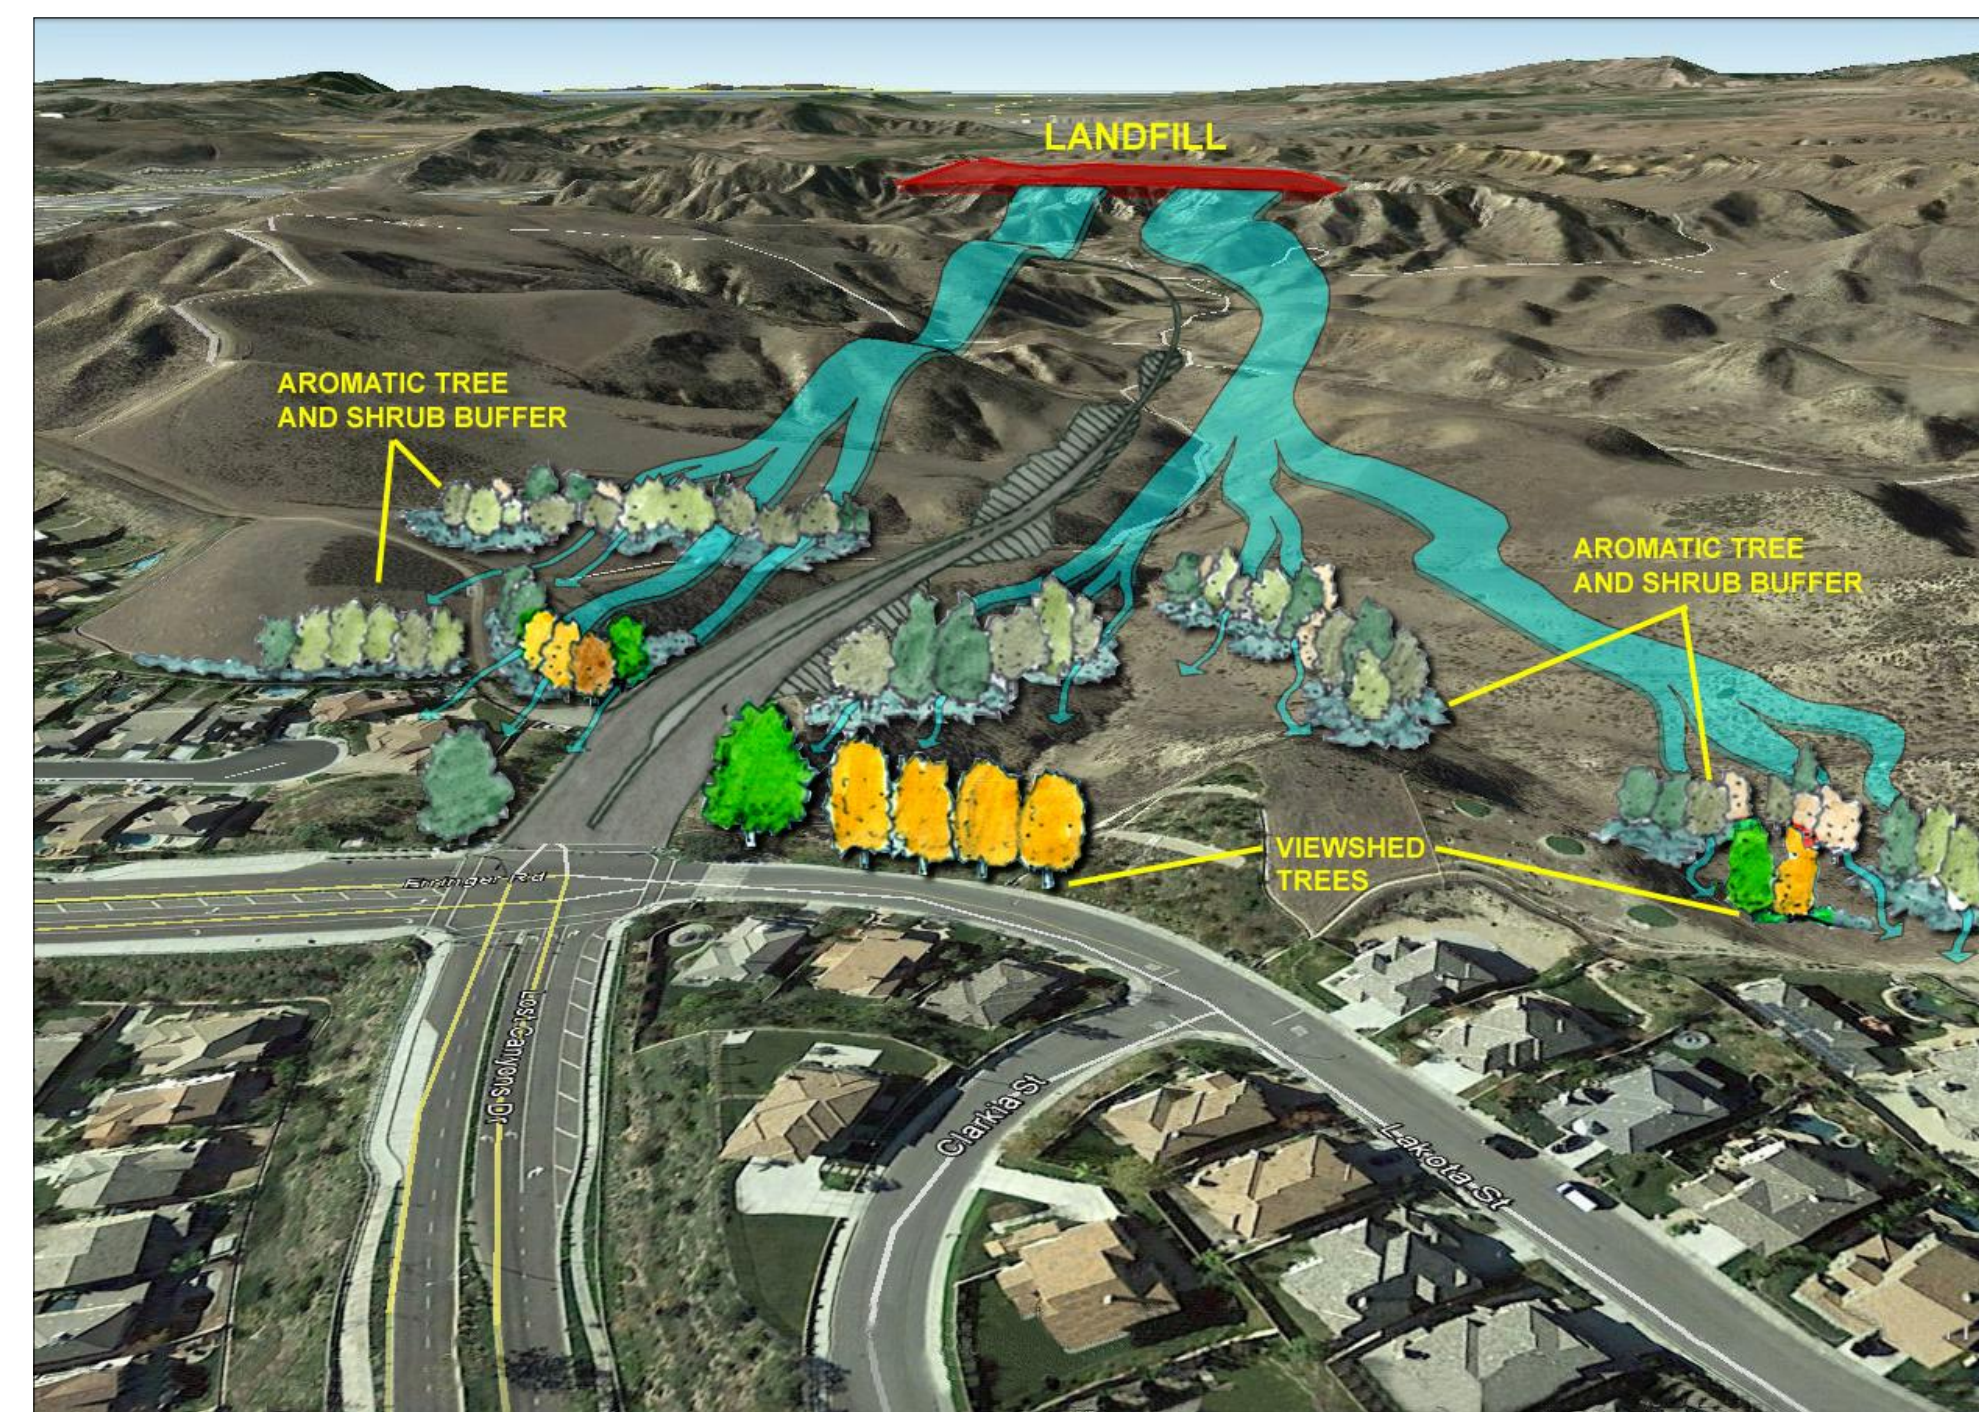

4 PERSPECTIVE - LOOKING WEST
SCALE: NTS
NOTE: BLUE ARROWS INDICATE PREVAILING WIND DIRECTION, CARRYING POTENTIAL ODOR FROM LANDFILL SITE. BANDS OF AROMATIC TREES AND SHRUBS HELP TO MASK AND DIMINSH ODORS. BRIGHTER FOREGROUND TREES INDICATE AROMATIC PLANTINGS THAT DOUBLE AS VISUAL SCREENING.

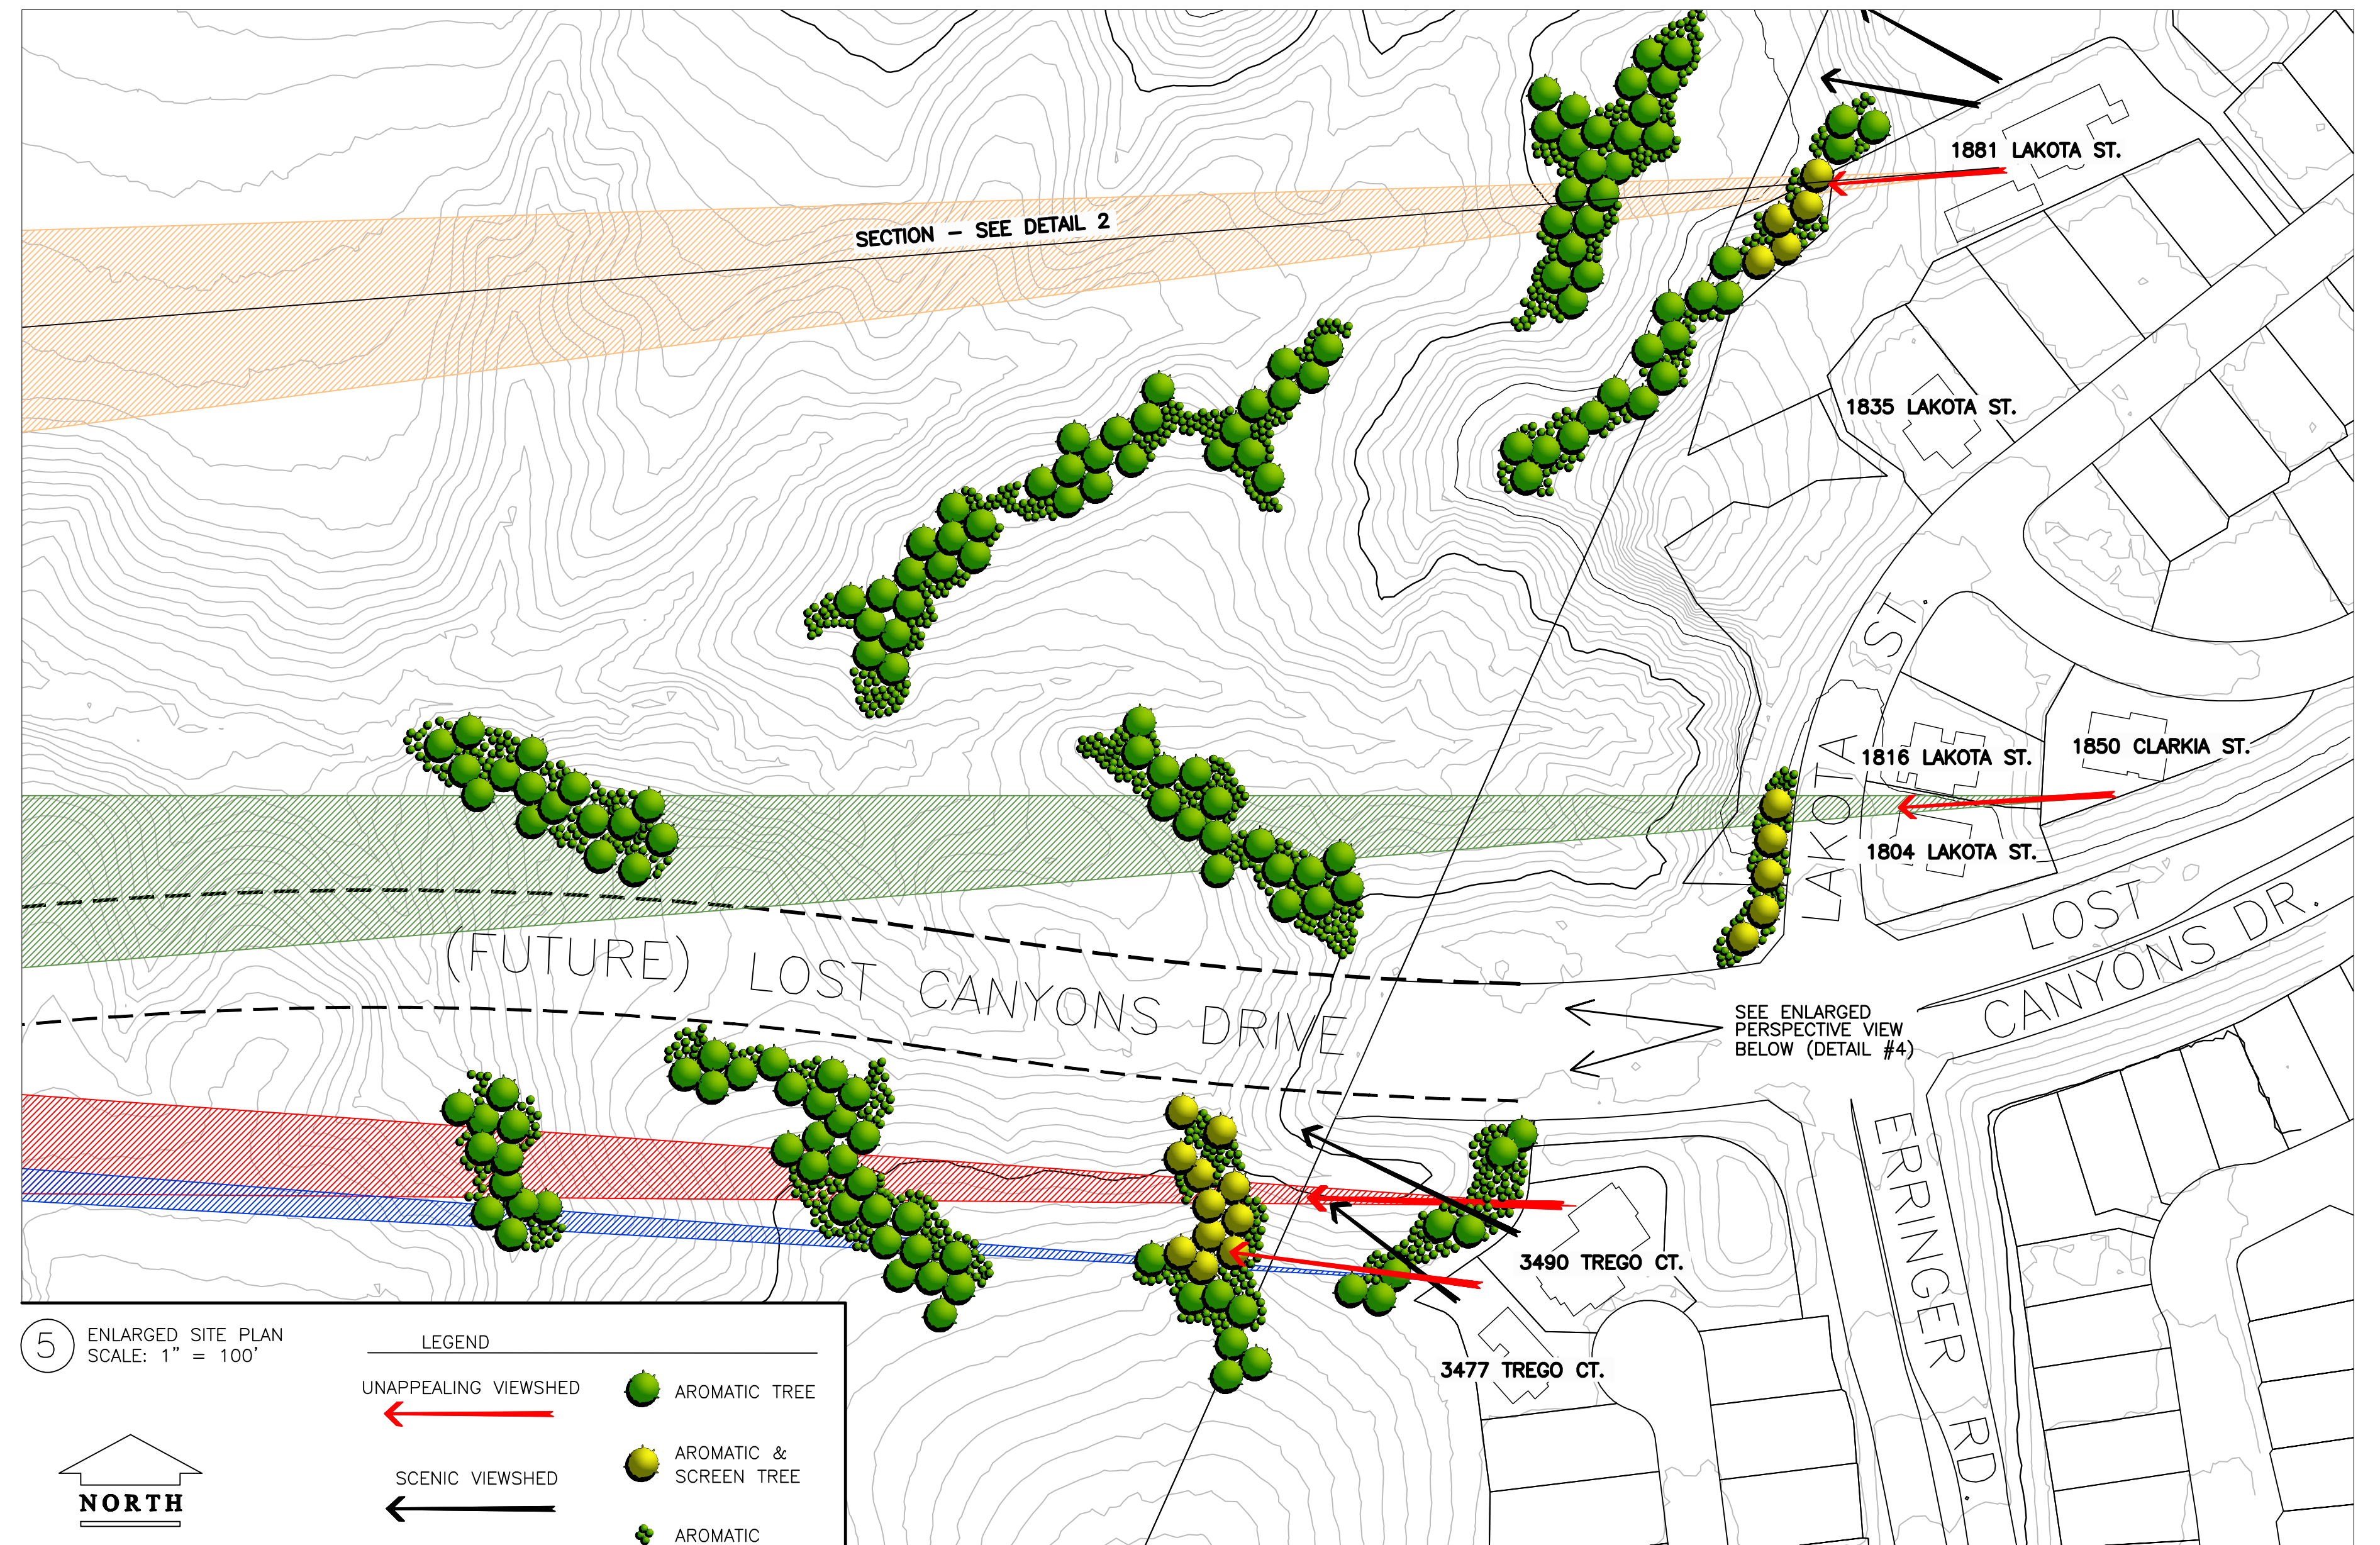

5 ENLARGED SITE PLAN
SCALE: 1" = 100'

LEGEND

UNAPPEALING VIEWSHED ←

SCENIC VIEWSHED ←

AROMATIC TREE


AROMATIC & SCREEN TREE

AROMATIC SHRUBS

NORTH



SALVIA MELLIFERA

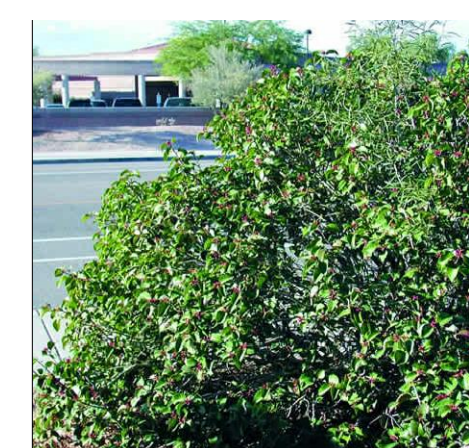

RHUS OVATA



HETEROMELES ARBUTIFOLIA



CALYCANTHUS OCCIDENTALIS



EUCALYPTUS SIDEROXYLON



SCHINUS MOLLE



QUERCUS AGRIFOLIA



PINUS HALEPENSIS

PLANTING LEGEND

SYMBOL	BOTANICAL NAME	COMMON NAME
	EUCALYPTUS SIDEROXYLON	RED IRON-BARK
	SCHINUS MOLLE QUERCUS AGRIFOLIA PINUS HALEPENSIS	CALIFORNIA PEPPER CALIFORNIA LIVE OAK ALEPPO PINE
	SALVIA MELLIFERA SALVIA CLEVELANDII RHUS OVATA HETEROMELES ARBUTIFOLIA TAGETES LUCIDA	BLACK SAGE CLEVELAND SAGE SUGARBUSH TOYON MEXICAN MARIGOLD

NOTE:
TREES SHALL BE PLANTED FROM 5 GALLON, 15 GALLON, AND 24" BOX SIZED CONTAINERS AT A RATIO OF 40/40/20.

PRELIM.dwg
JUL 02, 2014 10:57am

CITY OF SIMI VALLEY - CAPITAL PROJECTS SECTION			
NO.	REVISION	PREP.	APPVD.

APPROVED:	DATE
DIRECTOR OF PUBLIC WORKS	DATE
R.C.E. NO. 34663	
PREPARED: PROJECT ENGINEER	DATE
RECOMMENDED: PRINCIPAL ENGINEER	DATE

CITY OF SIMI VALLEY
DEPARTMENT OF PUBLIC WORKS

DRAWN BY:
DRWBY
FILE LOCATION:
G:\.....

PRELIMINARY LANDSCAPE SCREENING PLAN
WASTE MANAGEMENT AROMATIC TREE GROVE

SHEET NUMBER	DRAWING NUMBER
1 OF 1	TBD